
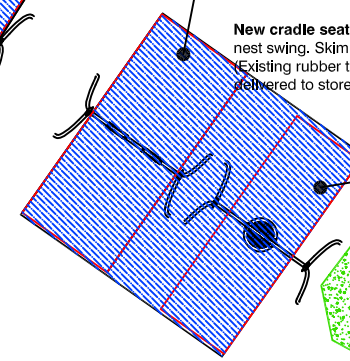
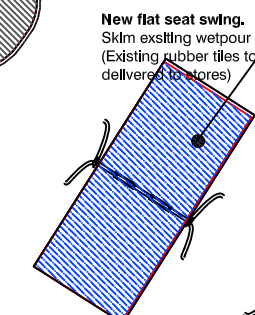
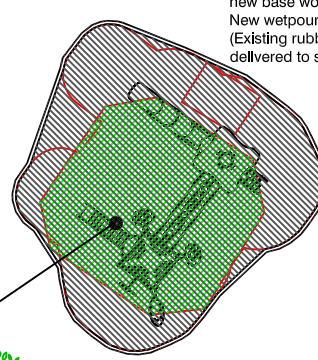
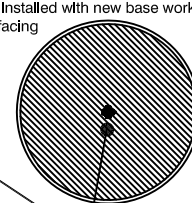


Dominion Road

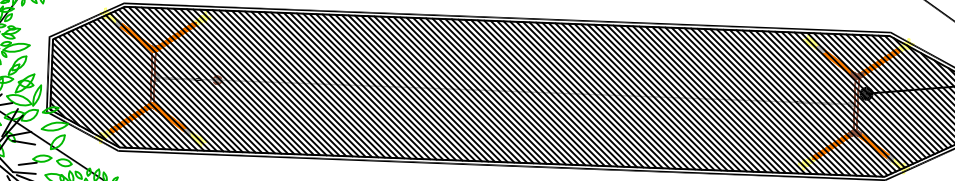

- New wetpour (black) & base works
- Area of old base works under new wetpour area.
- Wetpour skim (black) over existing base works
- Existing wetpour

New cable ride installed with new base works and new wetpour surfacing.

Cable Ride

New Cameleo Multi-play Unit
Extend existing wetpour pad with new base works and concrete edgings. New wetpour over whole pad. (Existing rubber tiles to be removed and delivered to stores)

New Gigoto spinner Installed with new base works and new wetpour surfacing

Gigoto Spinner

Cameleo Multi-play Unit

New flat seat swing.
Skim existing wetpour pad. (Existing rubber tiles to be removed and delivered to stores)

New cradle seat swing and nest swing. Skim existing wetpour pad. (Existing rubber tiles to be removed and delivered to stores)

Wave swing with 2 x cradle seats
Wave swing with 2 x flat seats

Existing play unit and surfacing to remain in position.

Existing play unit and surfacing to remain in position.

Existing play unit and surfacing to remain in position.

Nest Swing

Nest Swing

CLIENT NAME
Adur & Worthing Councils

SITE NAME
Dominion Road

DATE
20-01-15

SCALE
1:100

ISSUE ONE

DRAWING NUMBER
QUK4181000

Notes & Amendments

Scale 1:100 on A1 Paper

